





June 6, 2019
Strathmore Square
Preliminary Plan
Planning Board
Hearing

“Green” Station

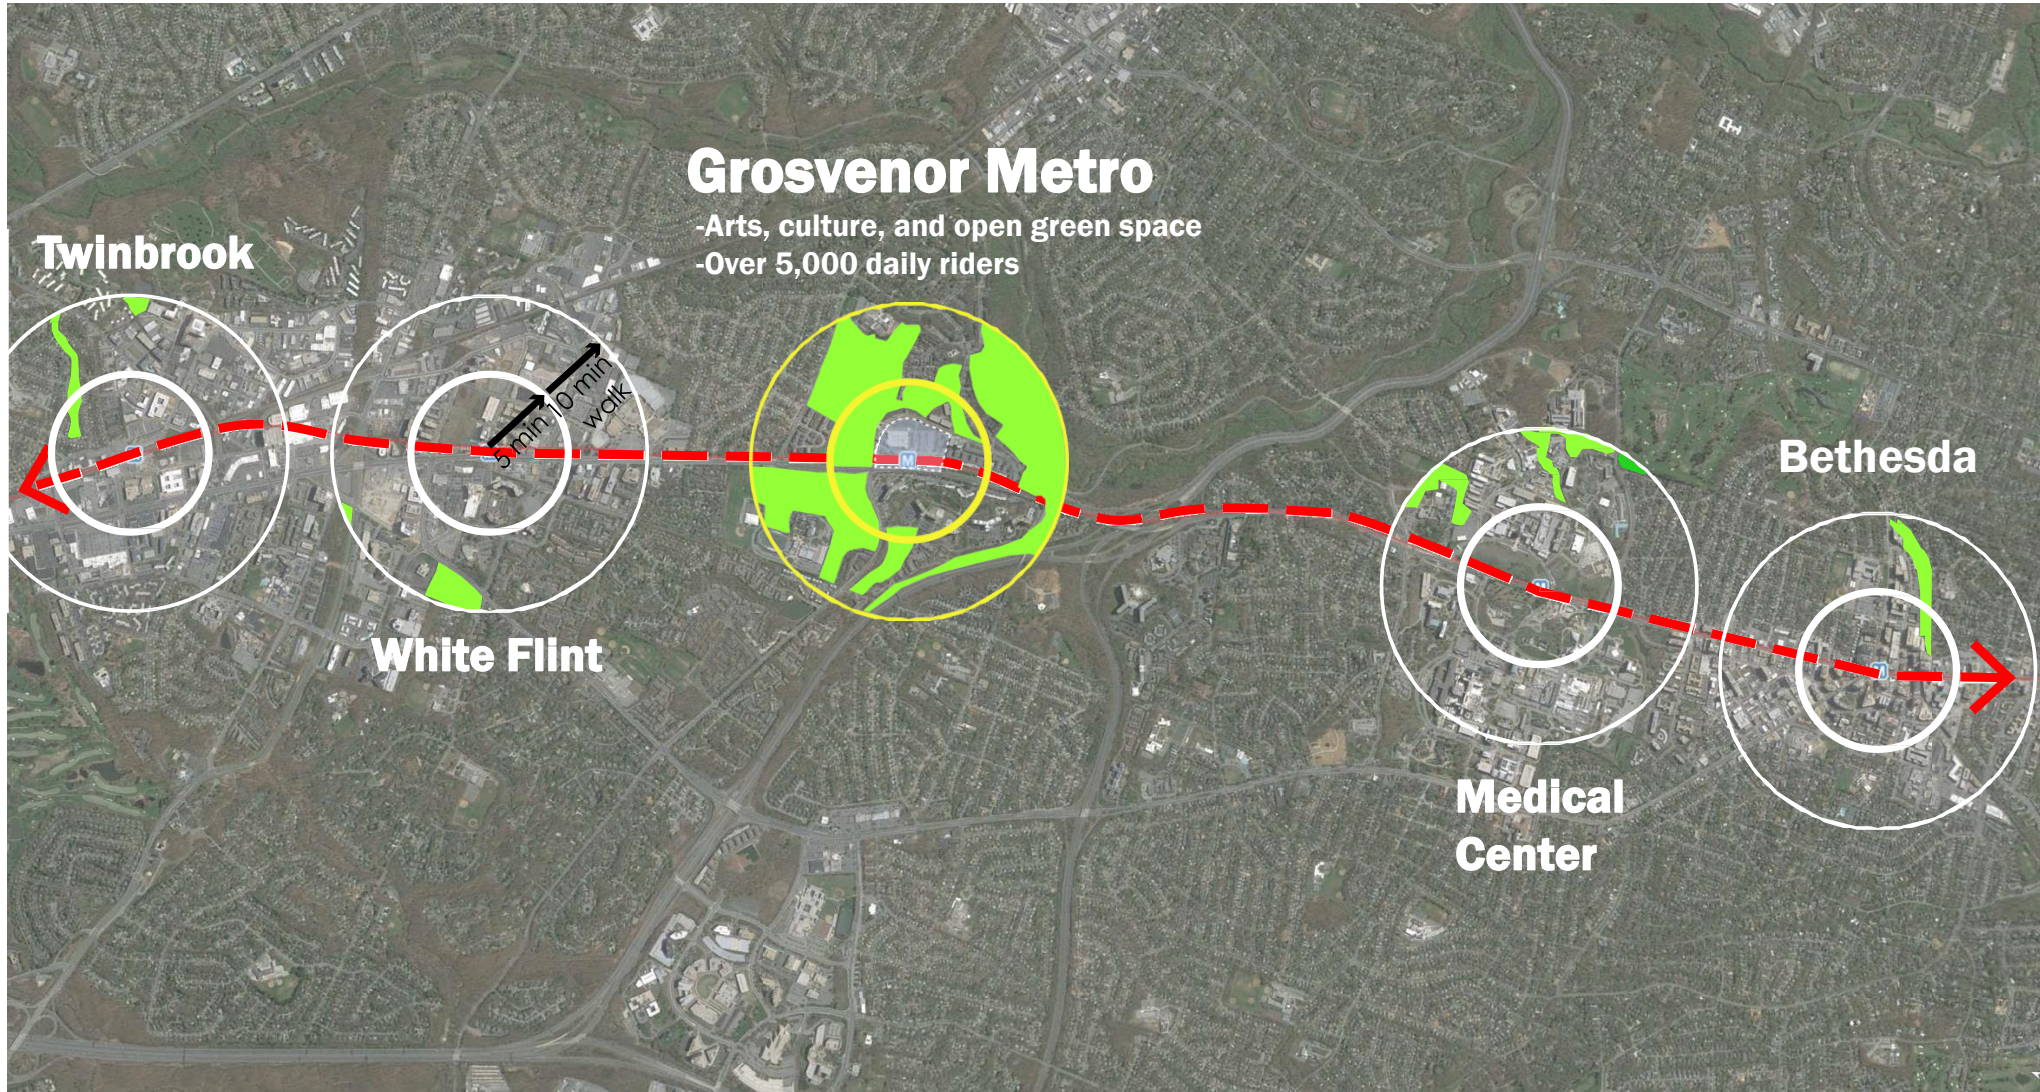

“Green” Belt

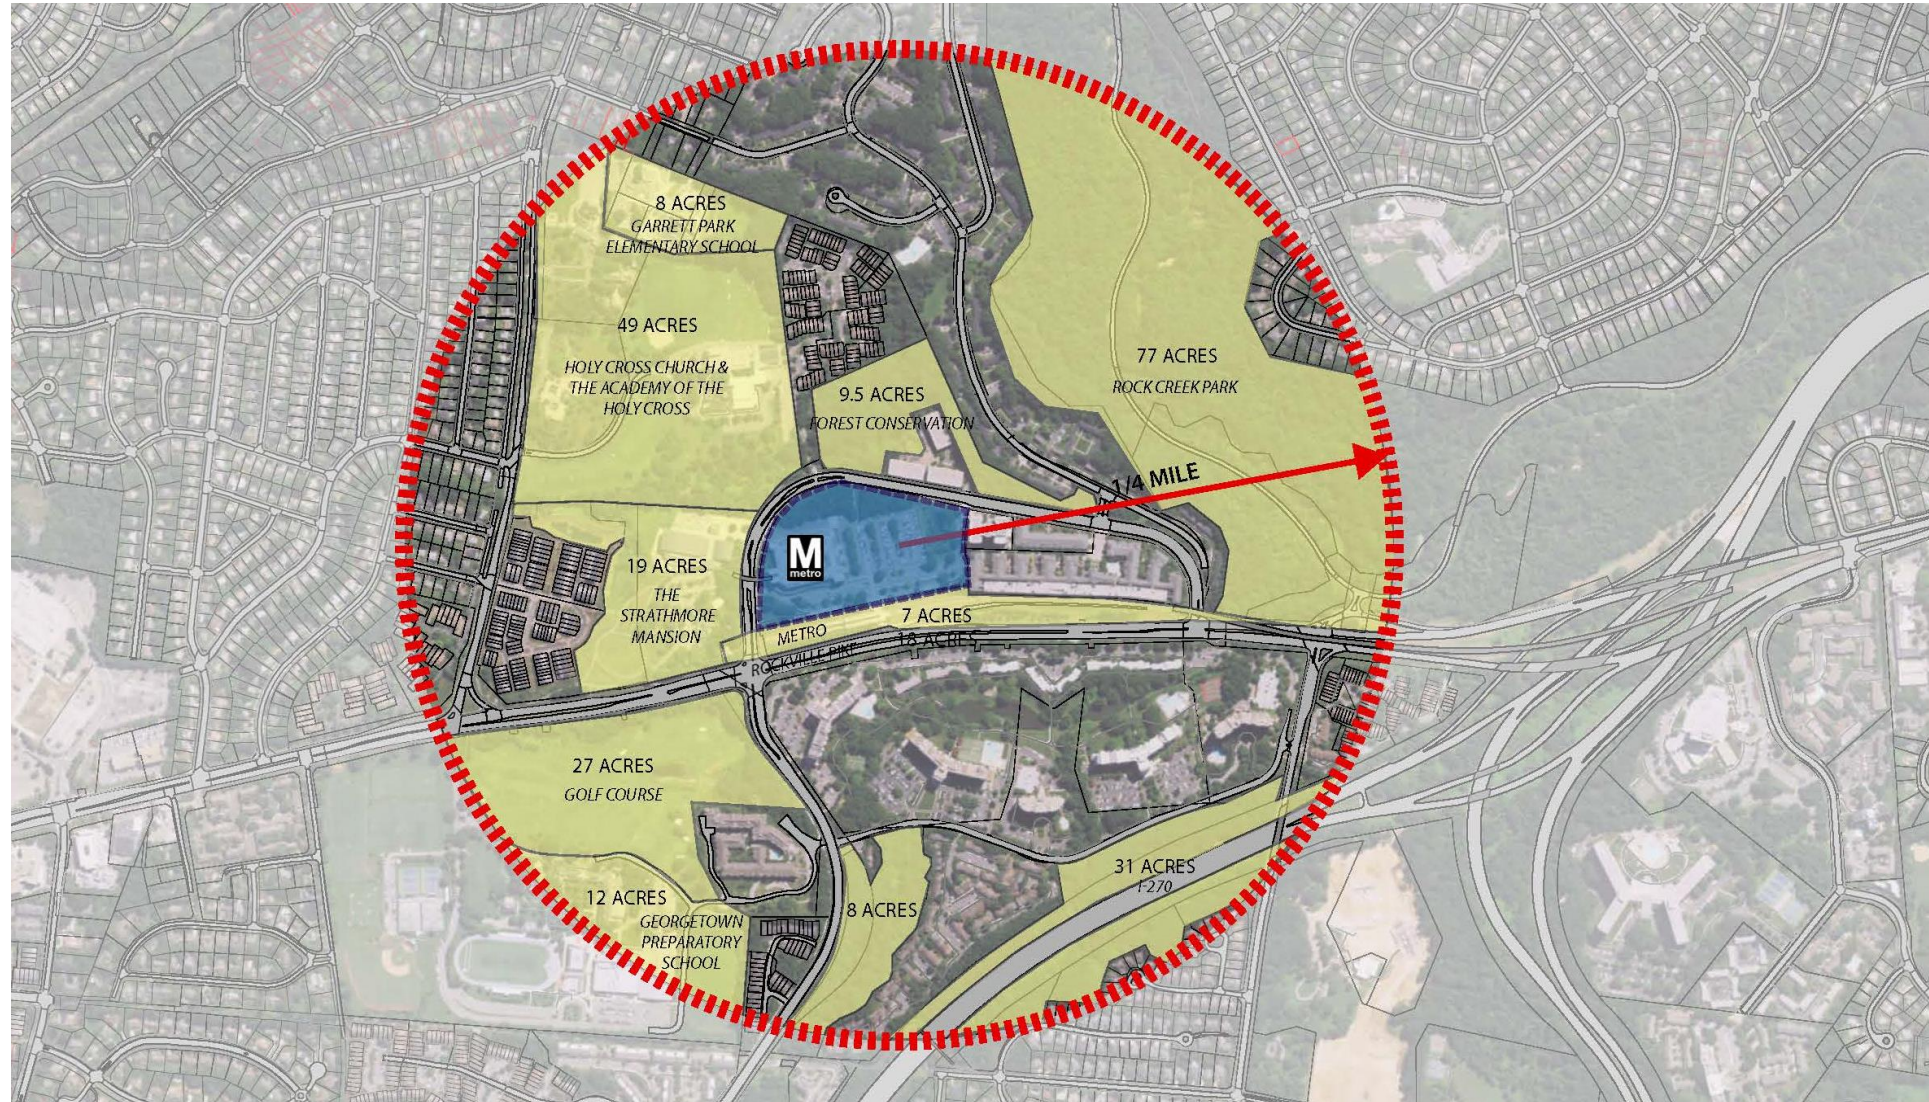



Art & Culture

Strathmore Music Center
and Artists in Residence



Green Space

Rock Creek Park—
1,754 Acre City Park



Transit

Grosvenor-Strathmore
Red Line Metro Station



—
CREATIVE.



—
ENVIRONMENT.




Strathmore Partnership



ARTS HUB



Interim Placemaking Concepts

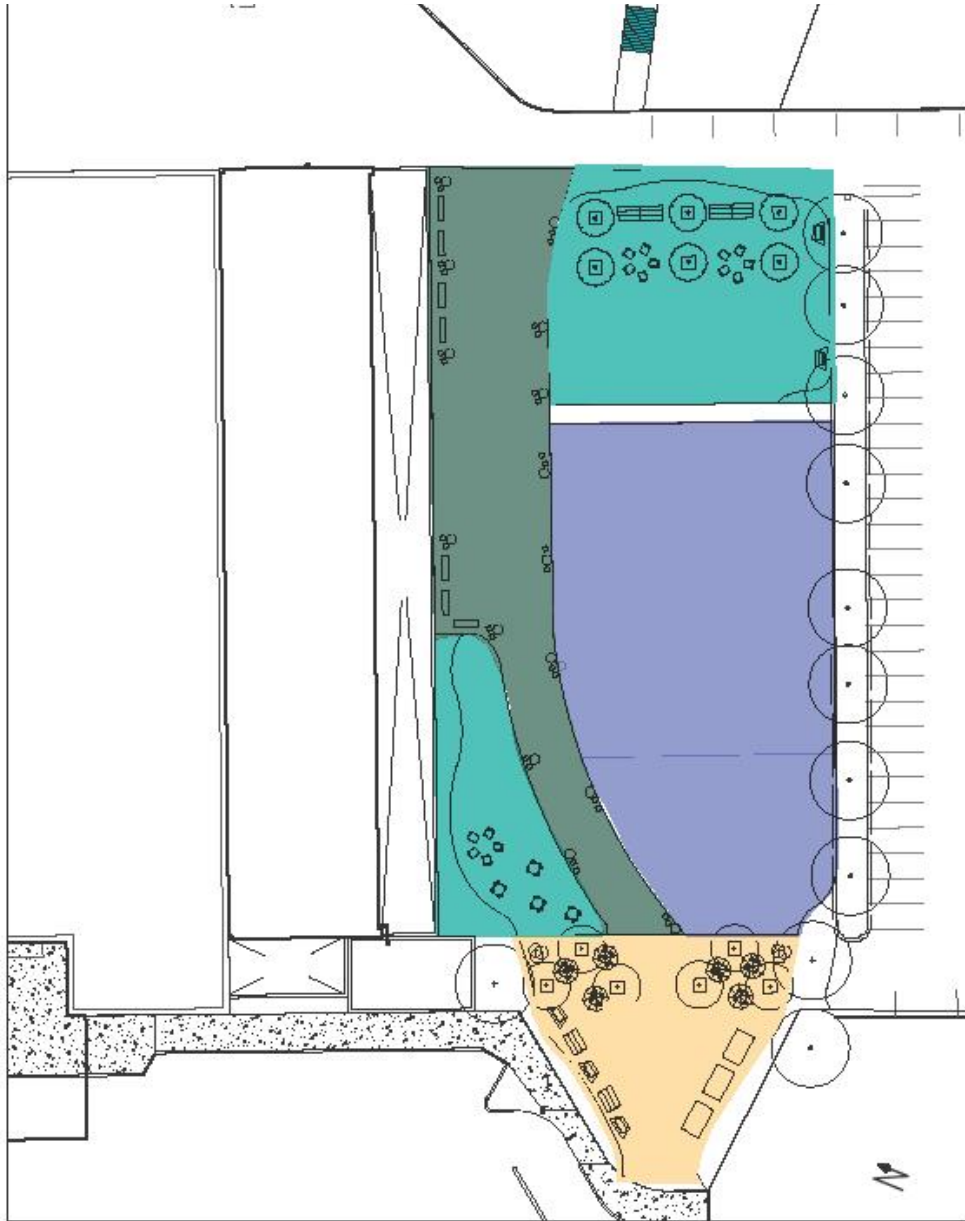

POP-UP MARKETS



COMMUNITY DINNERS



DANCES AND SPORTS ON THE LAWN



IMPROMPTU CONCERTS



ACTIVATIONS AT HARDSCAPE



MOVIE NIGHTS



Retail Pop Up: Result of Community Process



Illustrative Signage Concept




Creative

MM
Grosvenor-Strathmore Station
Grosvenor-Strathmore Station

Environment


Strathmore Square
Developed by FIVESQUARE
STRATHMORE

Illustrative Signage Concept

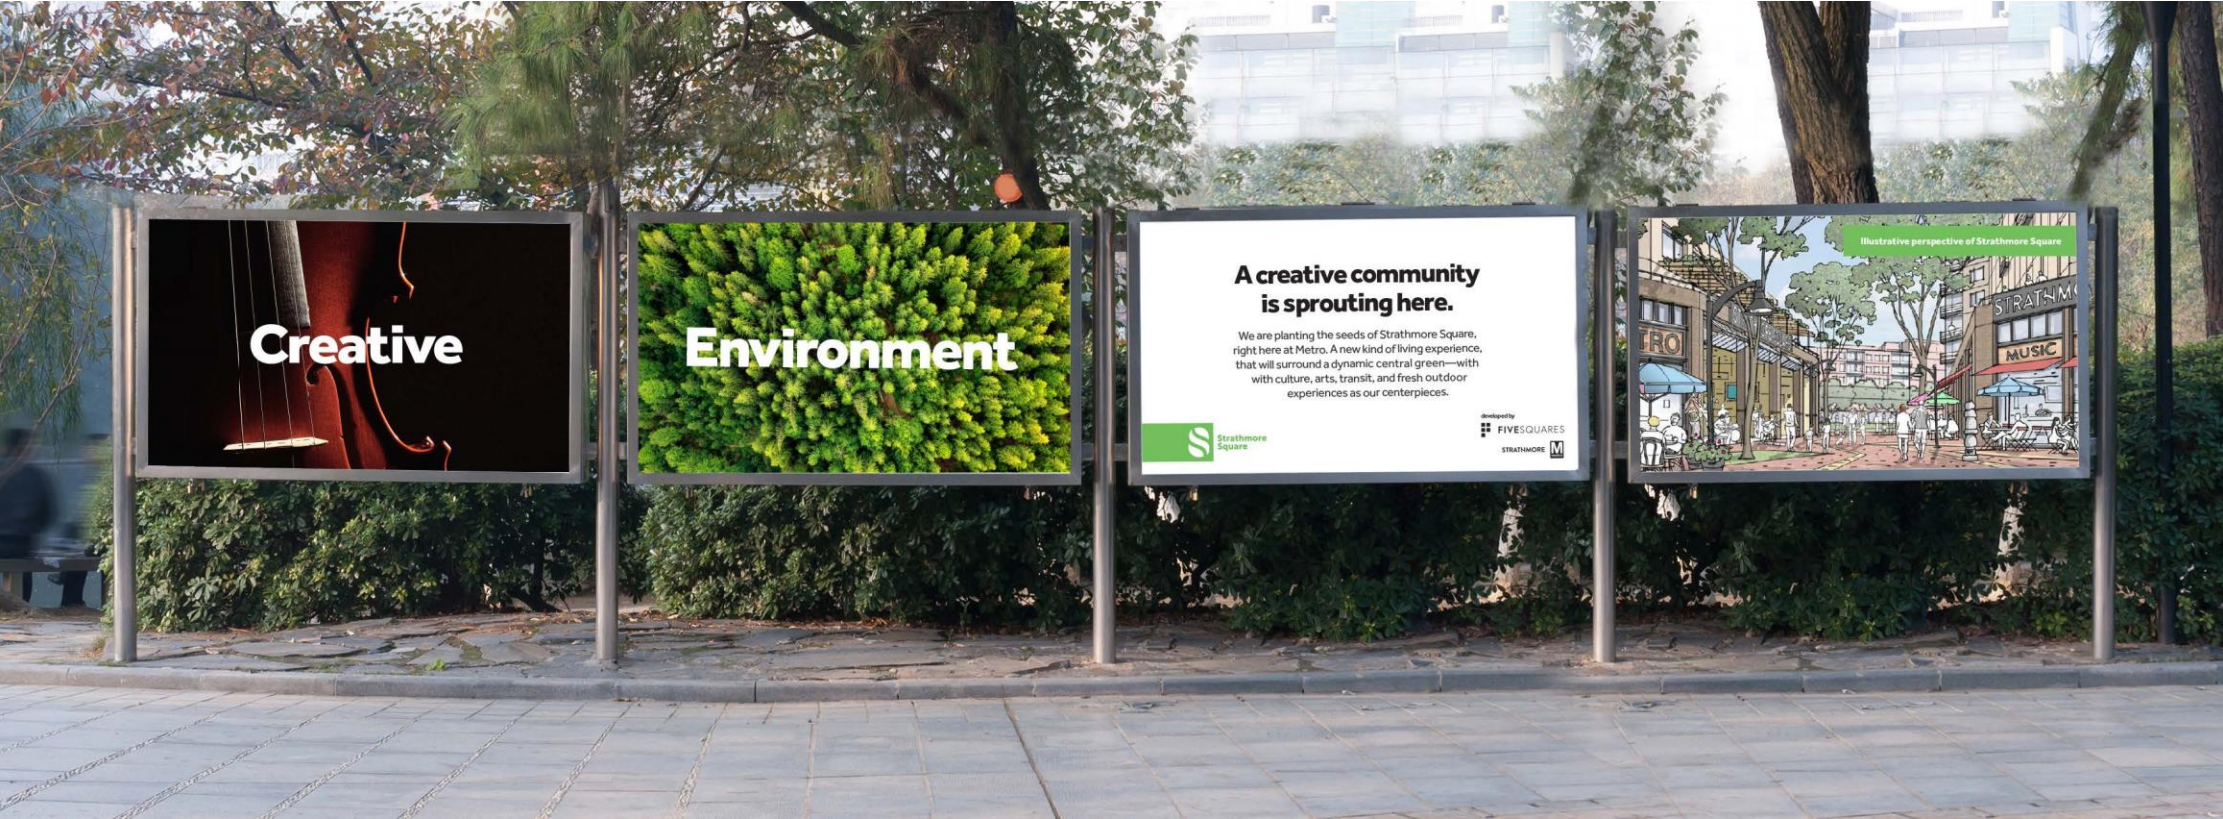

Illustrative Signage Concept

Tuckerman Stairs Painted as Piano Keys

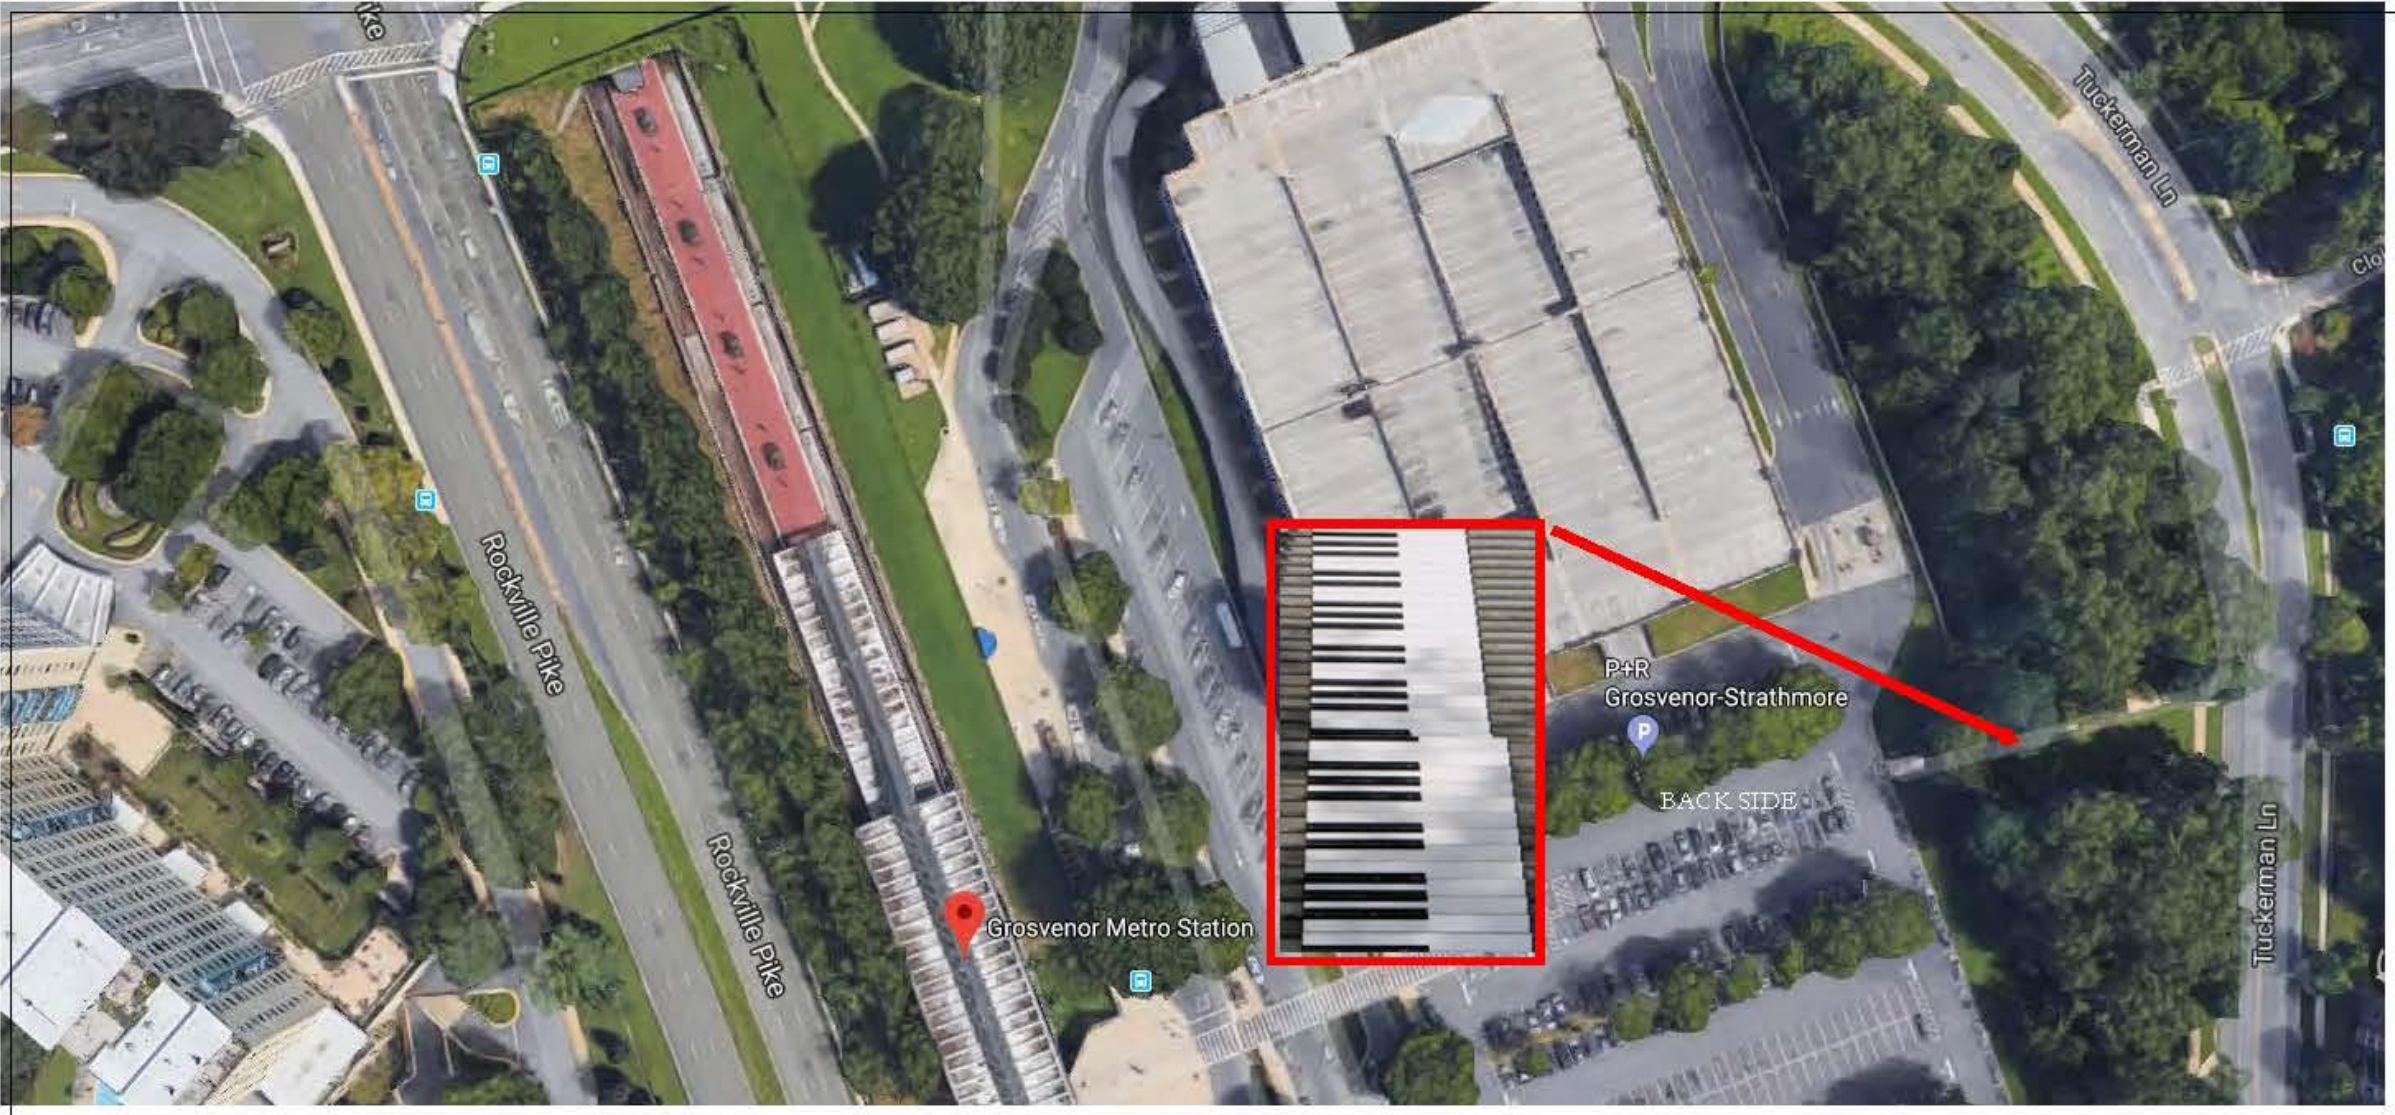



Bikers This Way.



Strathmore
Square





We're making steps.


If you have never experienced a performance at Strathmore, we'd love to take you. It's one of the great activities this area has to offer, and we're helping bring it all together.

- Attractions
- Benefits
- Amenities
- Values
- Differentiators
- Partners

wmata.com
Customer Information Service: 202.637.7000
TTY Phone: 202.638.3780



Connectivity Through Placemaking: Curbless Street

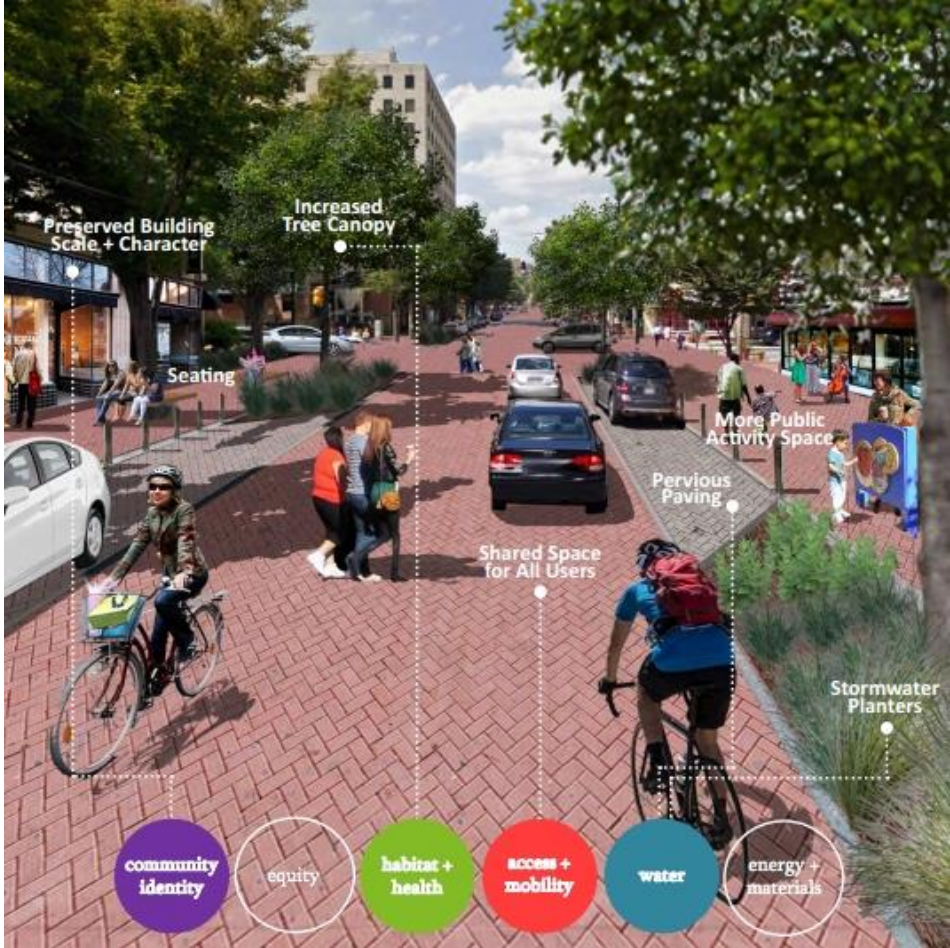


Norfolk Ave – Downtown Bethesda





UK's first shared space street - (top and bottom right images)

Private Road 'A' Section

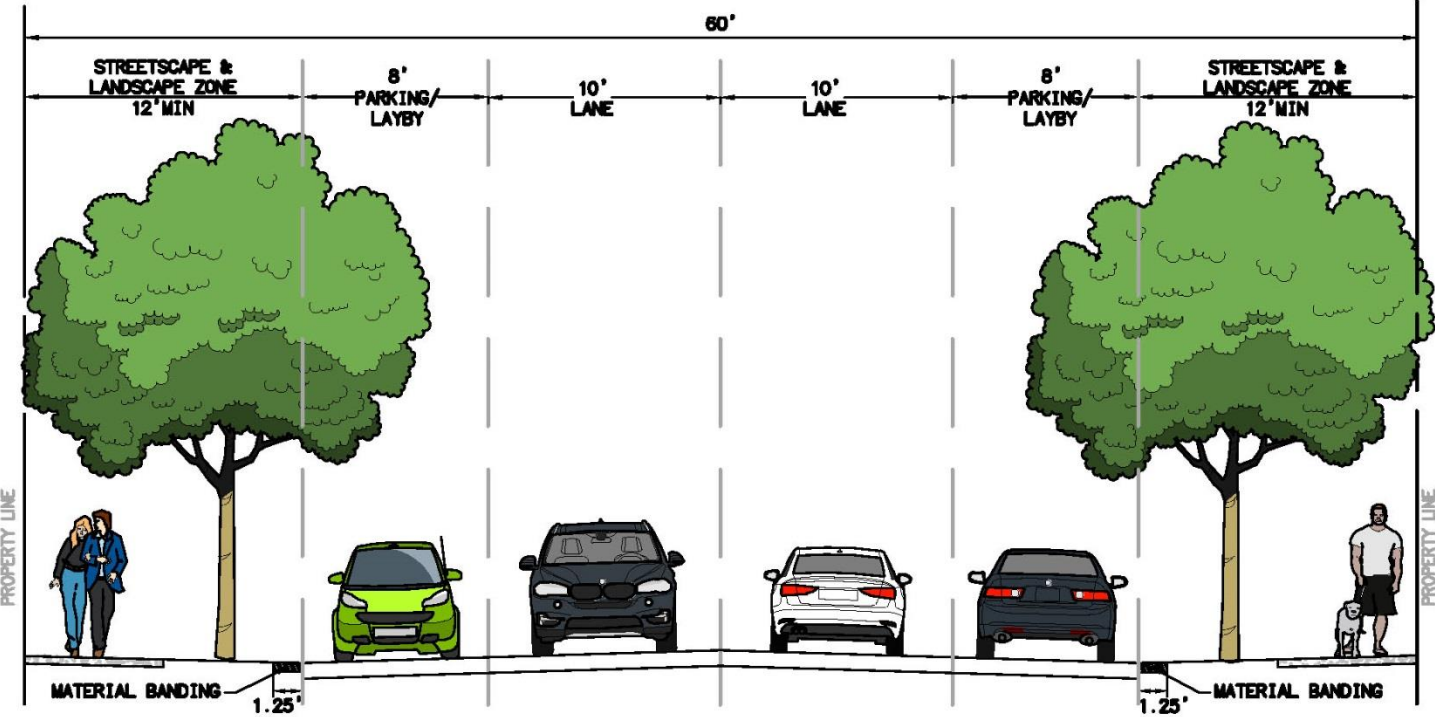


PROPOSED PRIVATE ROAD 'A'
STANDARD MODIFIED MC-2005.02

Bike Runnel

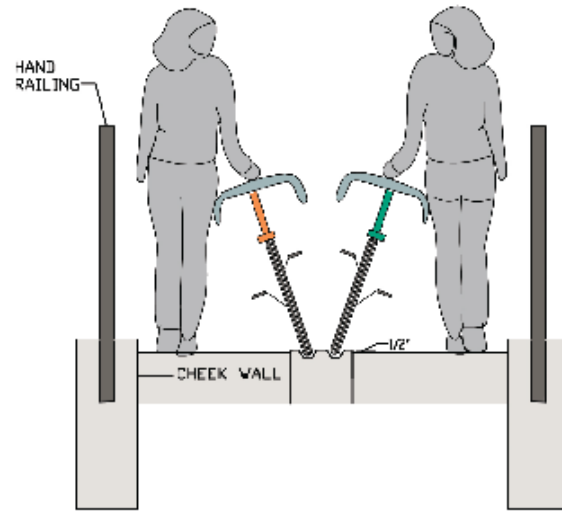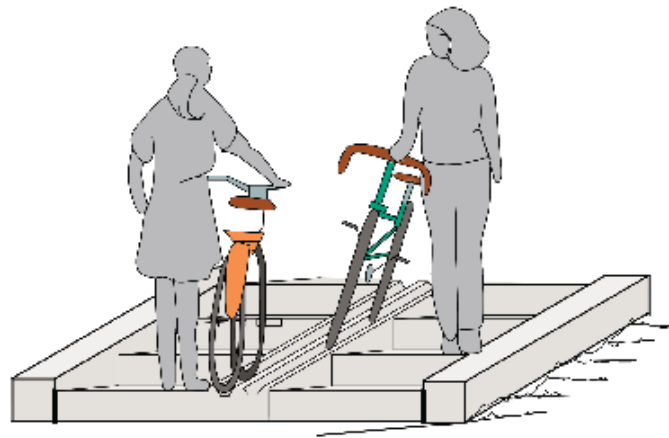

NOTE:

1. RAILING SHALL BE LOCATED ON BOTH SIDES OF STEPS ALONG CHEEK WALL, AS REQUIRED.

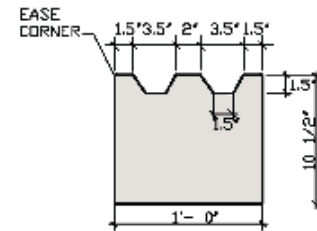

NOTE:
BOTTOM OF CHANNEL
TO BE FLUSH W/ TOP
AND BOTTOM OF STEP

STEPS & BICYCLE CHANNEL DETAIL
NOT TO SCALE

Bike Station Rendering

